



IGHTHAM PARISH COUNCIL

Pre-Consultation

Have your say – 20MPH Limit

Following concerns raised by residents, Ightham Parish Council and Kent County Council's (KCC) Highway Improvements Team have been reviewing the speed limit on Oldbury Lane and Spring Lane and would like to reduce the current national speed limit to 20mph. We do not think that national speed limit outside a school and nursery where there are no pavements is acceptable. Therefore, we are proposing to introduce a 20mph limit from Oldbury Lane junction with the A25 to Spring Lane junction with the A25, including Cobbs Close and Oldbury Close, as shown on the enclosed map.

Ahead of any statutory consultation, we are canvassing local opinion, and we have provided this feedback questionnaire for you to tell us your views. If there is no clear consensus, or a strong view that the speed limit should not be reduced, then these proposals may be abandoned. Either way, the outcome of this pre-consultation engagement will be discussed in detail by Ightham Parish Council and the feedback will be considered as part of any decision-making process.

Please answer the questions below and email your responses to: Ightham Parish Council email: ighthamclerk@gmail.com or post them to Gable Cottage, Ismays Road, Ightham, Sevenoaks, Kent, TN15 9BE. The deadline to receive responses is Friday 25th April 2025

Q1. Are you responding as...? Please select the option from the list below that most closely represents how you will be responding to this consultation. Please tick one option.

- A Parish/Town resident
- A resident from somewhere else
- On behalf of a friend or relative (please complete this questionnaire using their information)
- A representative of a local community group or residents' association
- On behalf of a charity or Voluntary, Community or Social Enterprise organisation
- On behalf of a local business

- On behalf of a Parish / Town / Borough / District Council in an official capacity
- A Parish / Town / Borough / District / County Councillor
- On behalf of an educational establishment, such as a school or college
- On behalf of the emergency services
- Other, please specify

Q1a. If you are responding on behalf of an organisation, please tell us the name of your organisation:


Q2. Please tell us the first 5 characters of your postcode: Please do not reveal your whole postcode. If you are responding on behalf of an organisation, please use your organisation's postcode. If you are responding on behalf of someone else, please use their postcode. We use this to help us to analyse our data. It will not be used to identify who you are.

Q3. Do you agree with the proposals to decrease the speed limit as shown on the attached plan(s)? Please tick one option.


- Yes
- No
- Don't know

Q4. Please tell us the reason for your answer to Q3

Q5. Do you have any other comments on these proposals? Please do not include any personal information that identifies who you are

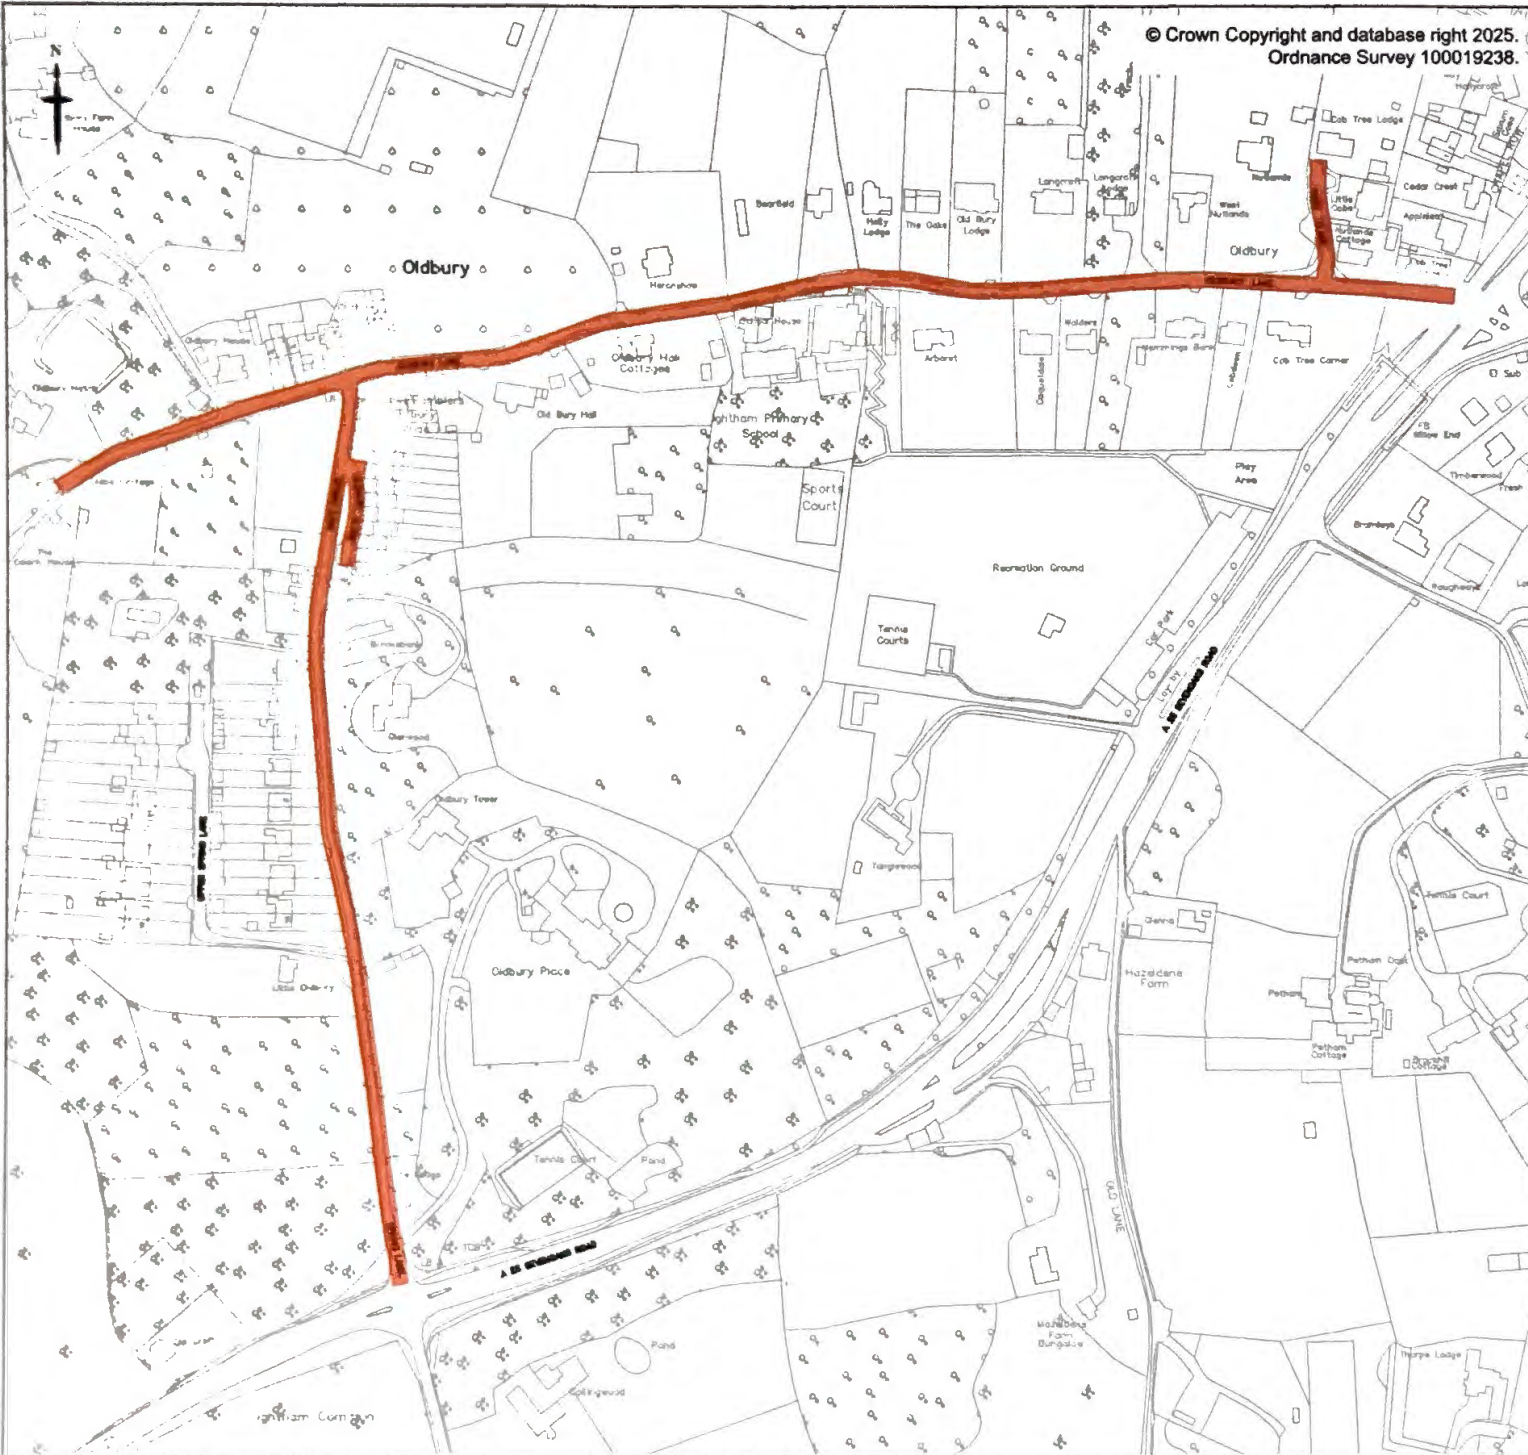

Notes

 Proposed 20mph speed limit extents.

Roads to be included:

1. Oldbury Lane
2. Cobbs Close
3. Spring Lane
4. Oldbury Close

0	08/01/2025	First Issue	GAB	EGB	CK
Rev	Revision Date	Purpose of revision	Drawn	Check'd	App'd

Kent County Council
kent.gov.uk



Kent County Council
Ashford Highway Depot
Henwood Industrial Estate
Ashford
TN24 8AD
Tel: 03000 418181

Project
Highway Improvements Team
Parish Scheme

Drawing title
Oldbury Lane and Spring Lane, Ightham
20mph scheme
Speed Limit Extents

Drawing status
For Consultation

Scale
NTS at A3
Do not scale

Drawing number
24-TM-HIP-1789-100

Rev
0

This drawing is not to be used in whole or part other than for the intended purpose and project as defined on this drawing. Refer to the contract for full terms and conditions.